

# MARION COUNTY SURVEYOR'S OFFICE



## SECTION CORNER RECORD

DEBRA S. JENKINS  
MARION COUNTY SURVEYOR

SEC. 26 TWN. 15<sub>N</sub> RNG. 3<sub>E</sub>

BRYAN F. CATLIN, PLS  
TECHNICAL SUPERVISOR

Date: 5-24-10  
Party Chief: Greene  
Crew: Taylor, Schermerhorn  
Type of Marker: 1" sq bolt 2" down  
Method of Establishment: County: 7-23-1998  
IN S.P.C. E Zone, NAD 83 (1986)  
Name: 15032605  
N: 495 988.993 1(m)  
E: 57 007.700 1(m)

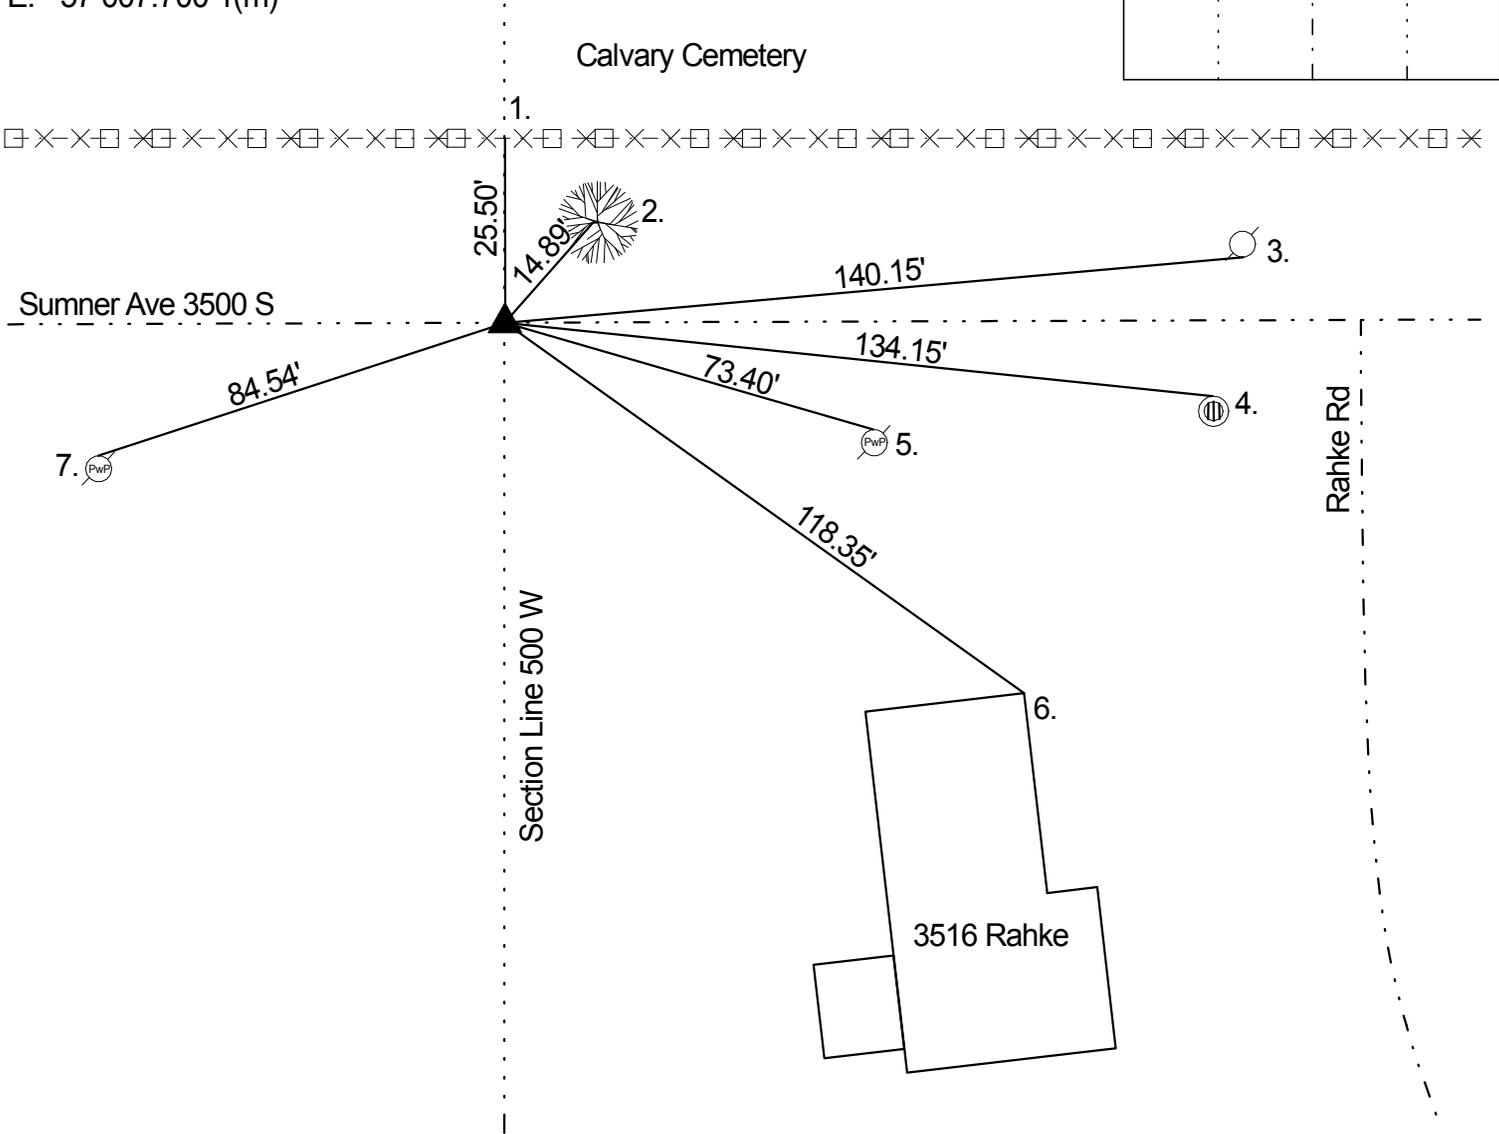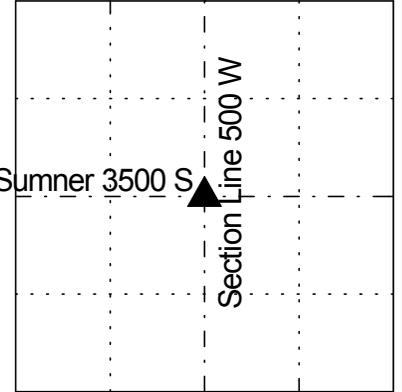

THIS CORNER POSITION REPRESENTS A "TITLE" CORNER AND MAY NOT NECESSARILY REPRESENT THE POSITION BASED ON RECORD CORNERS.

Undated MCSO ties do not specify monument. Miller 9/29/1975 called 1" square bolt established per recorded plats. Greene 2/6/1987 called same. Kiste 7/18/1996 called same. Wilcoxon 6/24/2001 called same down 1". Wilcoxon 10/4/2007 called same. Greene 5/24/2010 called 1" square bolt 2" down.

REF	DISTANCE	DESCRIPTION
1.	25.50'	N to chain link fence line
2.	14.89'	Mag nail w/bw W spur root of 18" Hackberry tree
3.	140.15'	PK nail S light pole 36" up
4.	134.15'	Cut 'x' in N-rim of beehive linlet
5.	73.40'	PK nail N PwP#70-665A 24' up
6.	118.35'	NE corner of brick address 3516
7.	84.54'	PK nail N PwP#58-664 A 10" up